



Explanations

- KM Combination machine
- K/F Refrigerator/Freezer
- ST Cleaning closet
- G Wardrobe
- Fire separation
- TF Roof window
- UL Service hatch
- ▲ Entrance

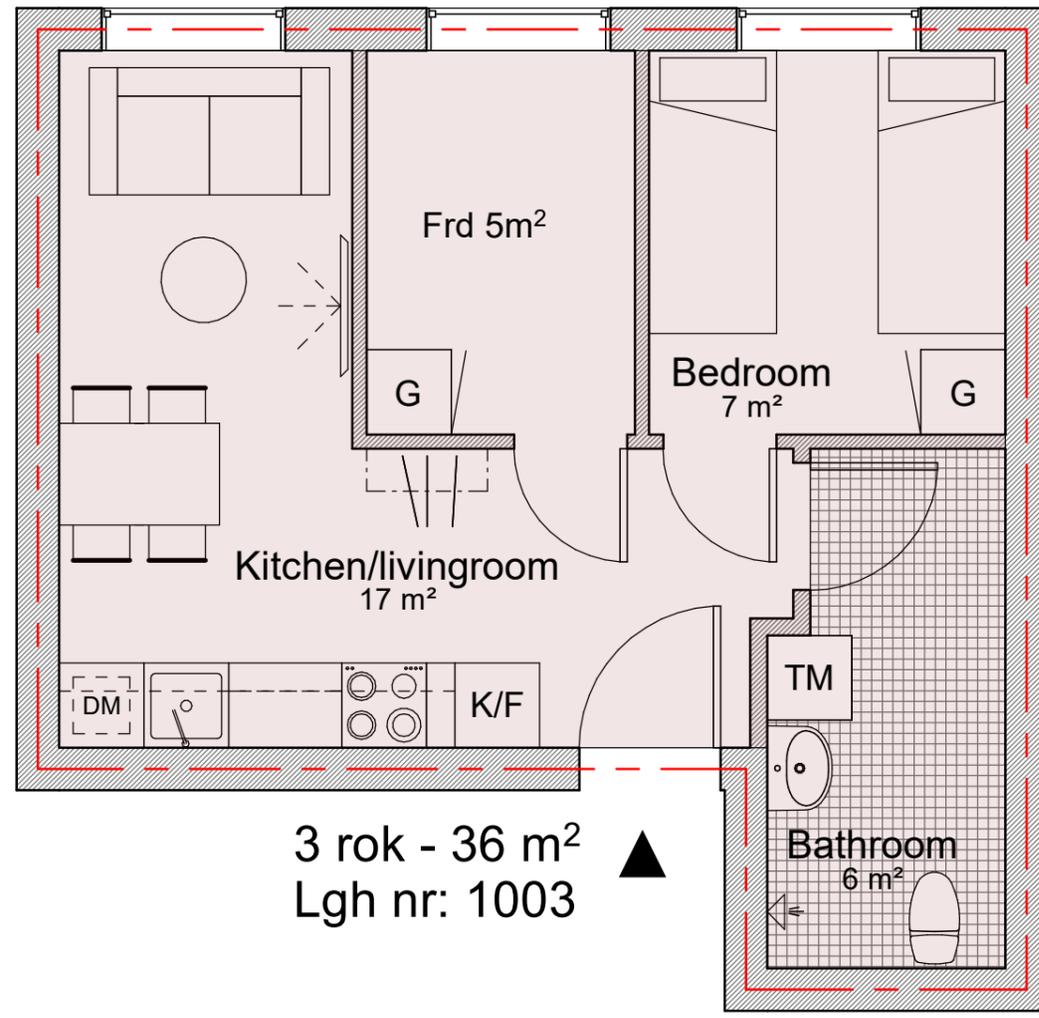

3 rok - 36 m²
Lgh nr: 1003 ▲

 

Skala 1:100

Rev	Change	Date	Sign

HÅLARP 4:212
BÅSTAD KOMMUN

YOUNEX AB
Samer Youness Ritare SY

Gamla Åkarp
Ostvägen 50 - 232 52 Åkarp
0735044474

DATE	PROJECT	DRAWN BY
20240719	H4	SY

CASE HANDLER	RESPONSIBLE
SY	SY

Floor plan
Address:
Järnvägsgatan 7
269 62
Grevie

Lgh nr: 1003
Fastbet: HÅLARP 4:212

DRAWING NR
HP-4-PL-001-1003-P

SCALE (A3)
1 : 50