


Malmgatan 1A Köping, Lgh 1202

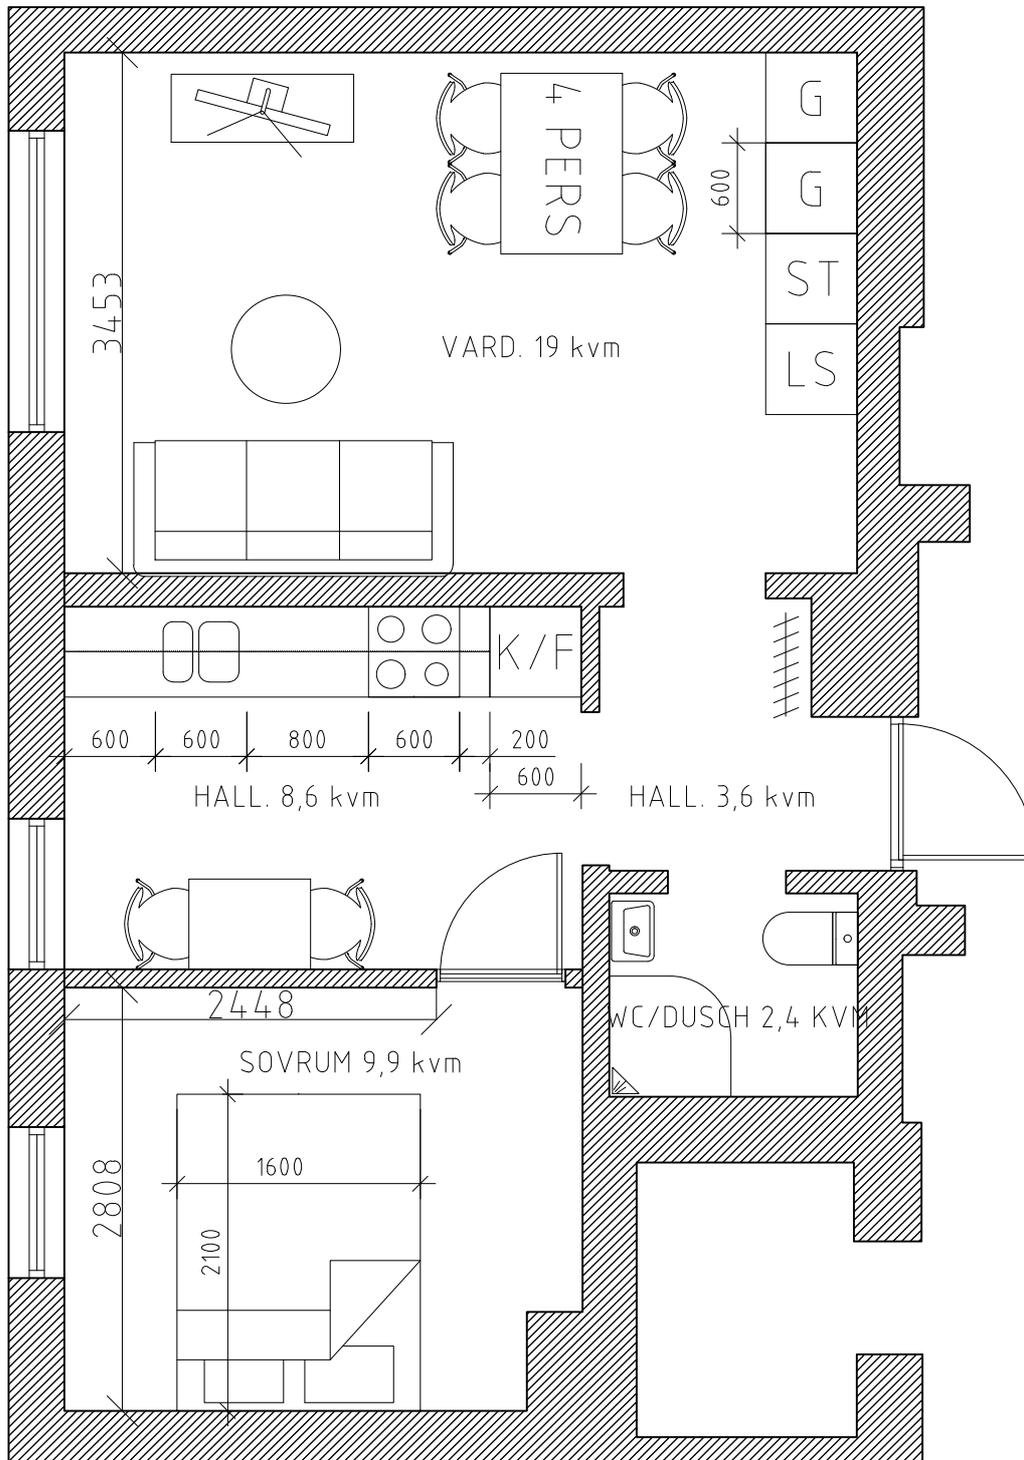

PLAN 1:50 (A4)

BOA 43,5 KVM